

GENERALLY 2X6, 5/12 PITCH WITH OVERHANG OF 10"  
STANDARD DESIGN TO SUPPORT SHINGLE-TYPE ROOF.


■  
Playground



ANTIOCH CHURCH  
SITE PLAN  
1" = 50' approx.



ELEVATION  
 $\frac{3}{8}'' = 1'0''$

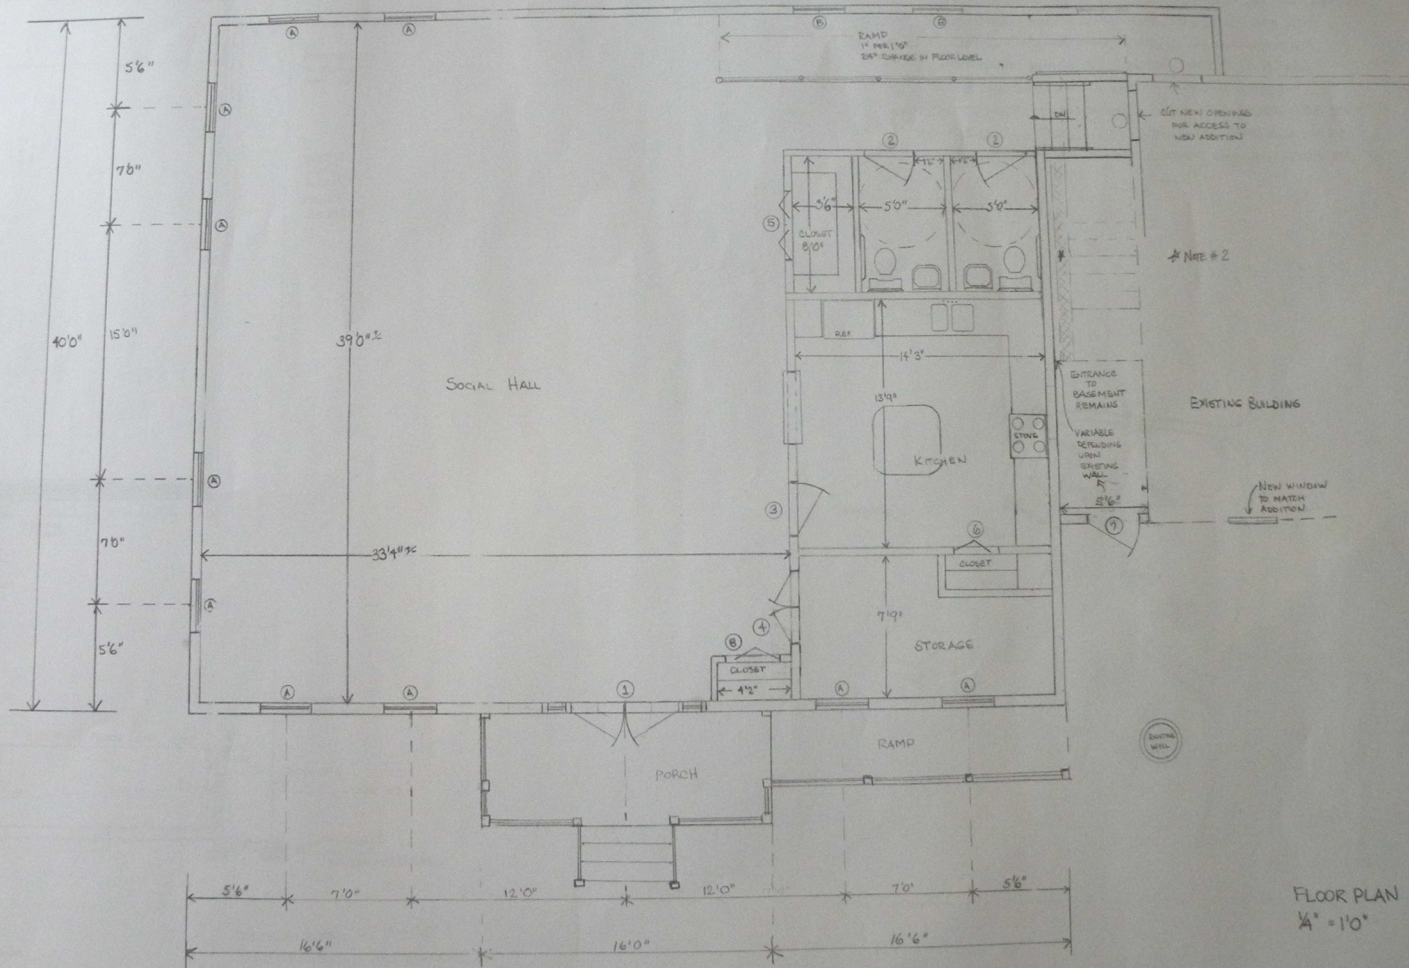

FLOOR PLAN  
 $\frac{1}{4}'' = 1'0''$